

NOTES:


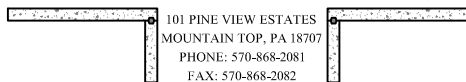
1. DESIGN IS IN ACCORDANCE WITH ASTM C857 AND ACI318
2. LIVE LOAD = A-16 (AASHTO HS20)
3. EARTH FILL FOR DESIGN = AT GRADE
4. WATER TABLE ASSUMED AT BELOW STRUCTURE
5. CONCRETE STRENGTH = 4000psi @ 28 DAYS
6. REINFORCING STEEL – GRADE 60
7. MATERIALS AND MANUFACTURING SHALL CONFORM TO ASTM C858
8. LIFTING AND HANDLING SHALL CONFORM TO OSHA STANDARD 1926.704


DRAWING SCHEDULE	
SHEET NUMBER	SHEET TITLE
1	NOTES
2	RISER WALL PLAN
3	RISER ELEV

MISC. MATERIALS	
WEIGHT	3450#
EJIW 202205-38407	FRAME & COVERS
16 EA.	4" DUCT TERMINATORS
4 EA.	ALP FI6234316P 3/4" X 2 1/2" INSERT
4 EA.	CABLE LIFTERS
2 EA.	1/2" EYE ANCHOR W/ 1/2"x4"x4" WASHER & NUT



5/24/22

<b>PREPARED FOR:</b> <b>JEFFERSON CONCRETE CORP</b>  22850 COUNTY ROUTE 51 WATERTOWN, NY 13601 PHONE(315) 788-4171 FAX(315) 788-7958		REV. NO.    DATE    REVISION	
<b>SPECIALTY ENGINEERING PROVIDED BY:</b> <b>CONCRETE ENGINEERING SOLUTIONS, LLC</b>  101 PINE VIEW ESTATES MOUNTAIN TOP, PA 18707 PHONE: 570-868-2081 FAX: 570-868-2082		<b>SHEET TITLE:</b> NOTES <b>PROJECT:</b> STANDARD PRODUCTS NATIONAL GRID TRAFFIC RATED PULL BOX	
SCALE: NTS	DATE: 5/23/22	DRWN BY: RJA	DWG. I.D.S-1
CES PROJ. NO.: 22-47.07			SHT. NO. 1 OF 3

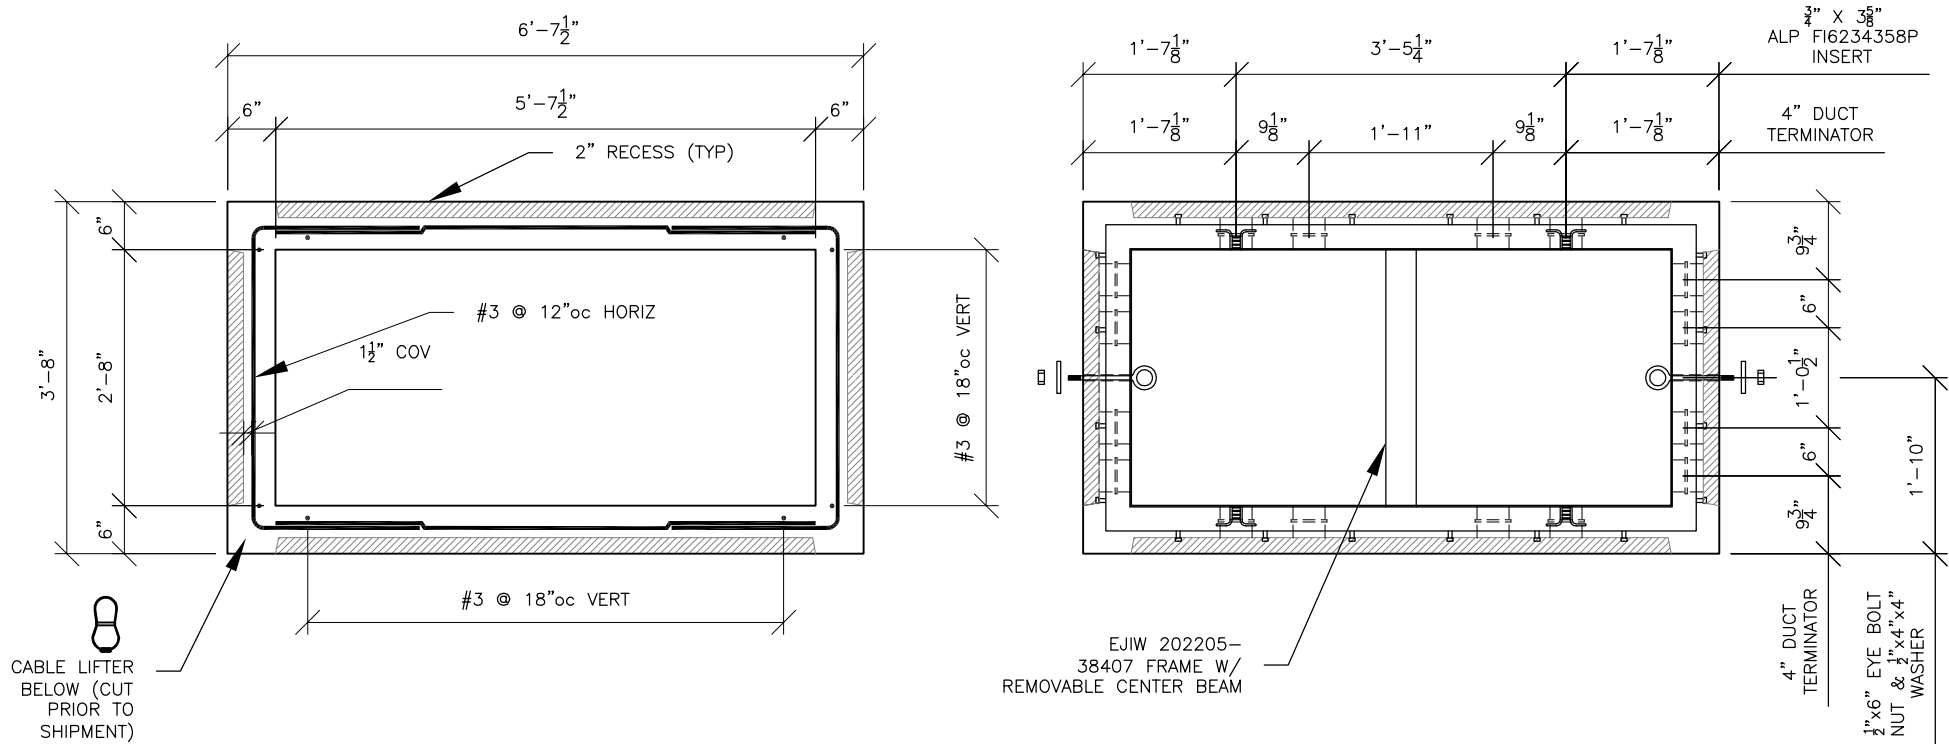


RISER WALL PLAN




5/24/22

PREPARED FOR: <b>JEFFERSON CONCRETE CORP</b> 22850 COUNTY ROUTE 51 WATERTOWN, NY 13601 PHONE(315) 788-4171 FAX(315) 788-7958															
SPECIALTY ENGINEERING PROVIDED BY: <b>CONCRETE ENGINEERING SOLUTIONS, LLC</b> 101 PINE VIEW ESTATES MOUNTAIN TOP, PA 18707 PHONE: 570-868-2081 FAX: 570-868-2082		<table border="1"> <tr> <td>REV. NO.</td> <td>DATE</td> <td>REVISION</td> </tr> <tr> <td> </td> <td> </td> <td> </td> </tr> <tr> <td> </td> <td> </td> <td> </td> </tr> <tr> <td> </td> <td> </td> <td> </td> </tr> </table>		REV. NO.	DATE	REVISION									
REV. NO.	DATE	REVISION													
SHEET TITLE: <b>RISER WALL PLAN</b>		PROJECT: <b>STANDARD PRODUCTS          NATIONAL GRID          TRAFFIC RATED PULL BOX</b>													
SCALE: NTS	DATE: 5/23/22	DRWN BY: RJA	DWG. I.D.												
CES PROJ. NO.: 22-47.07		SHT. NO. 2 OF 3													

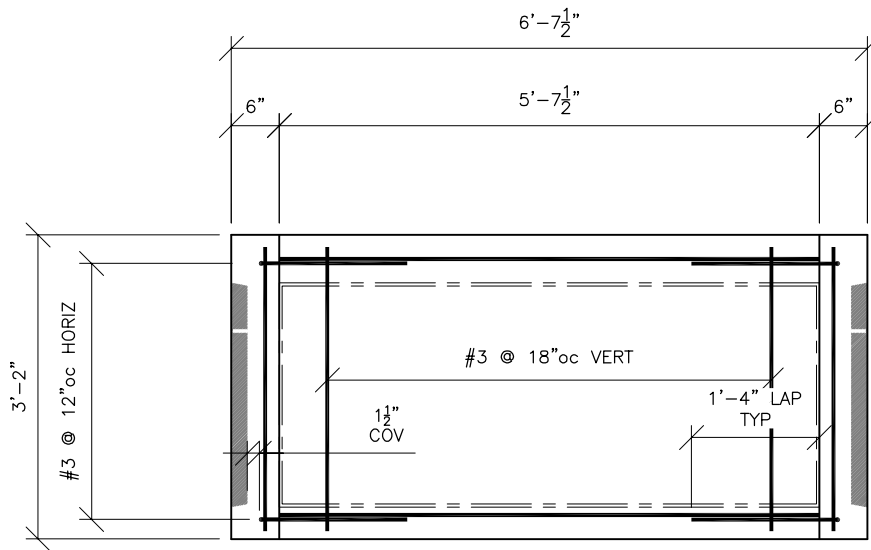

RISER ELEVATION

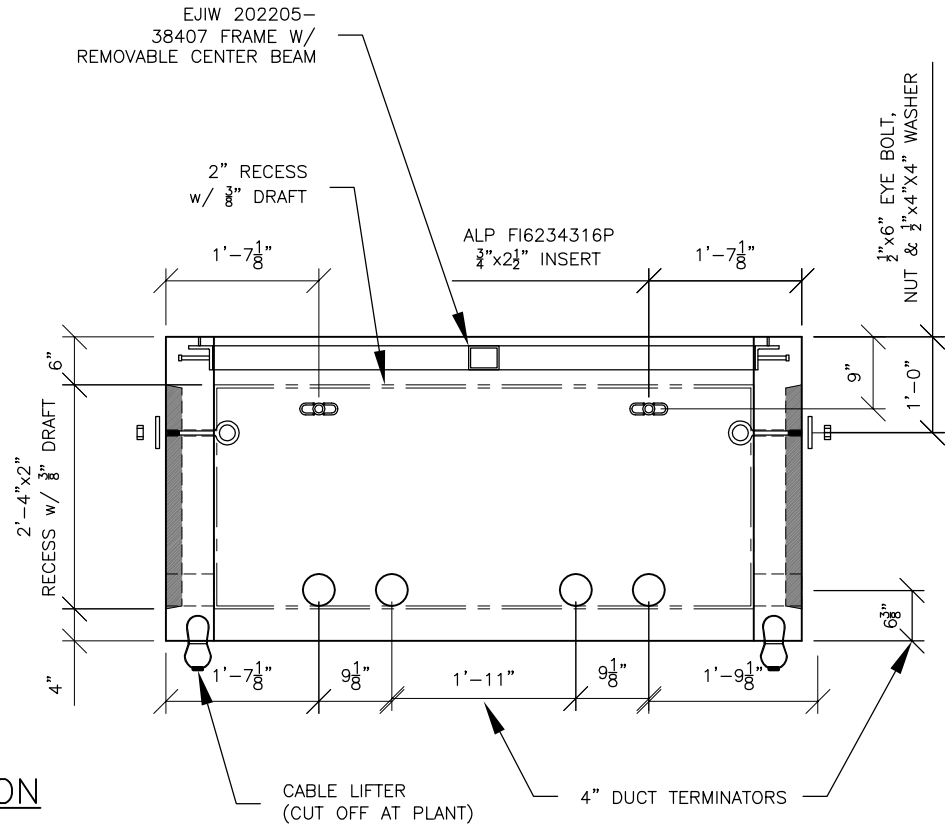

5/24/22

PREPARED FOR: <b>JEFFERSON CONCRETE CORP</b> 22850 COUNTY ROUTE 51 WATERTOWN, NY 13601 PHONE(315) 788-4171 FAX(315) 788-7958															
SPECIALTY ENGINEERING PROVIDED BY: <b>CONCRETE ENGINEERING SOLUTIONS, LLC</b> 101 PINE VIEW ESTATES MOUNTAIN TOP, PA 18707 PHONE: 570-868-2081 FAX: 570-868-2082		<table border="1"> <thead> <tr> <th>REV. NO.</th> <th>DATE</th> <th>REVISION</th> </tr> </thead> <tbody> <tr><td> </td><td> </td><td> </td></tr> <tr><td> </td><td> </td><td> </td></tr> <tr><td> </td><td> </td><td> </td></tr> </tbody> </table>		REV. NO.	DATE	REVISION									
REV. NO.	DATE	REVISION													
SHEET TITLE: RISER ELEV		PROJECT: STANDARD PRODUCTS NATIONAL GRID TRAFFIC RATED PULL BOX													
SCALE: NTS	DATE: 5/23/22	DRWN BY: RJA	DWG. I.D.S-3												
CES PROJ. NO.: 22-47.07		SHT. NO. 3 OF 3													