


# JEFFERSON CONCRETE CORP.

22850 MURROCK CIRCLE  
WATERTOWN, NY 13601  
TEL (315)788-4171 FAX (315)788-7958  
www.jeffersonconcrete.com

## 96" MANHOLE MANHOLE COVER

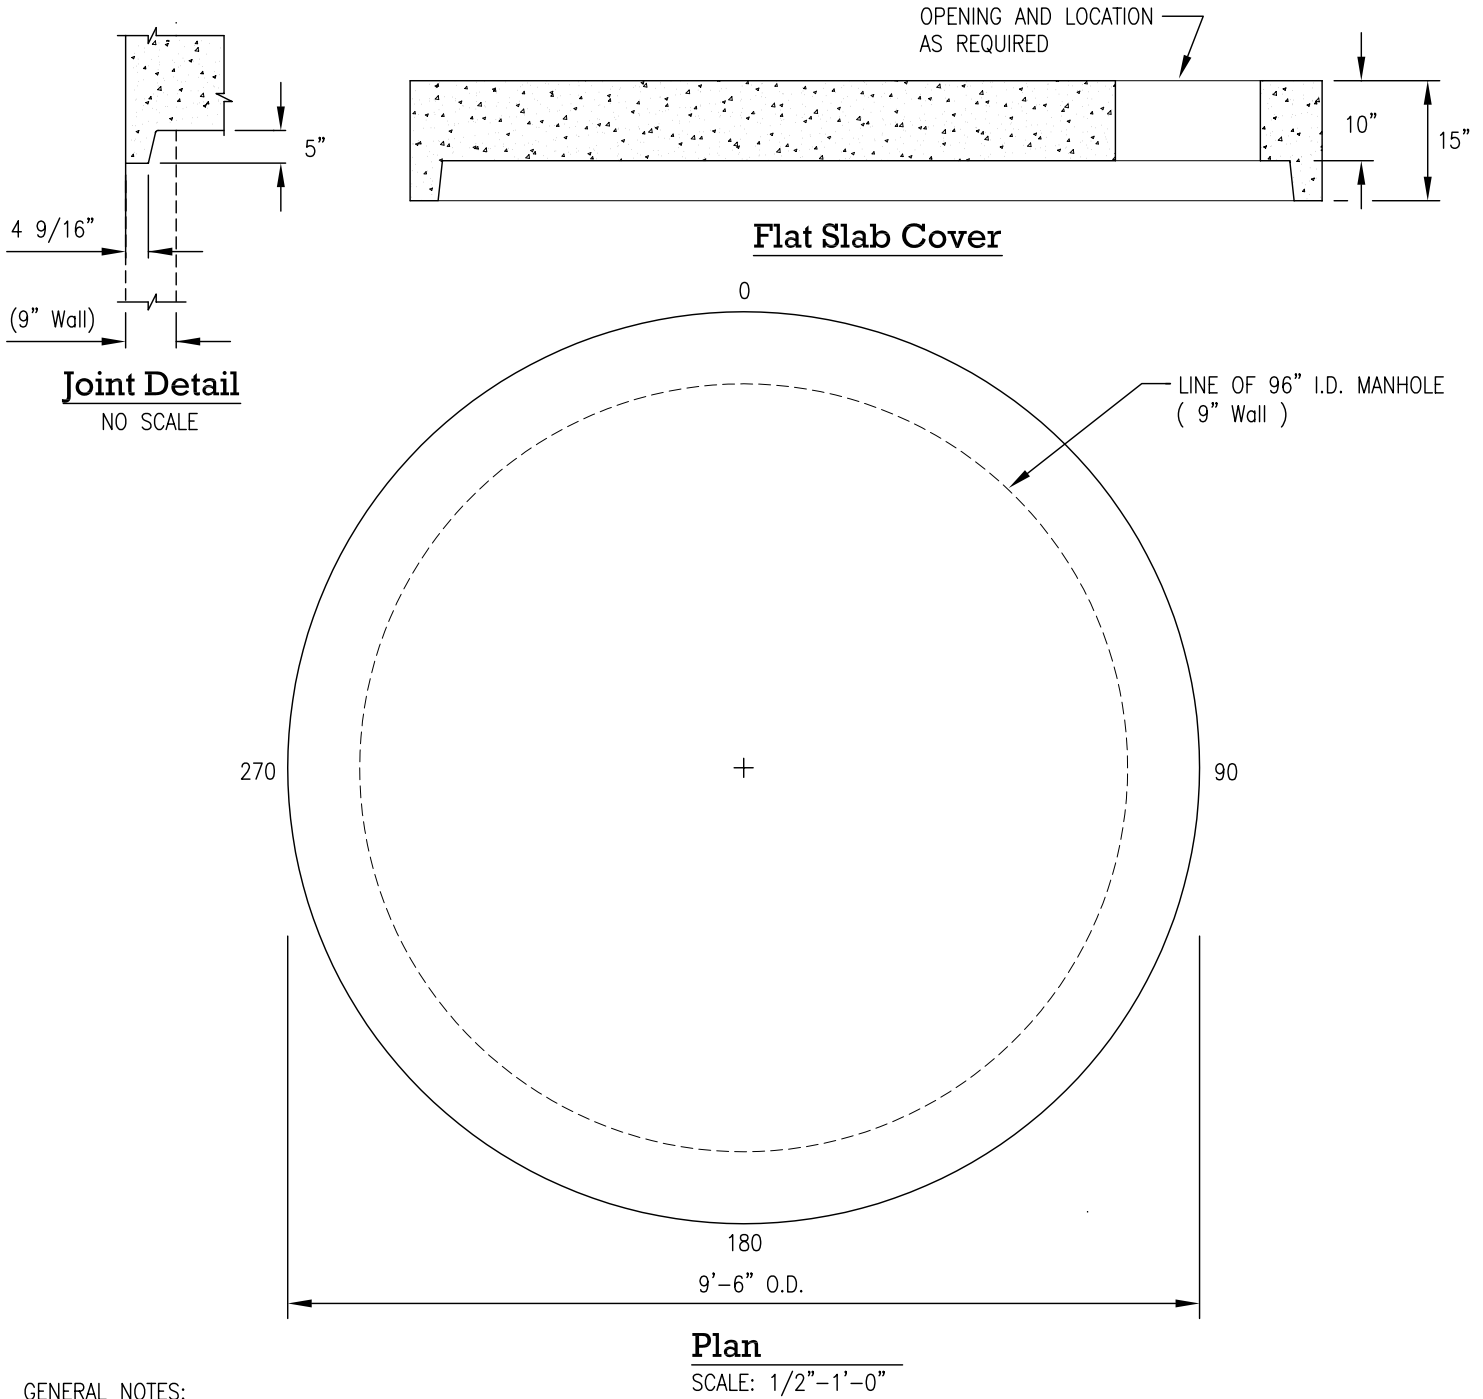

### GENERAL NOTES:

DESIGNED IN ACCORDANCE TO ASTM C478 WITH AASHTO HS 20 LOADING  
JOINTS SEALED IN ACCORDANCE WITH ASTM C990  
MANHOLE STEPS: ASTM C478  
REINFORCEMENT TO ASTM A615, A497, GRADE 60  
CONCRETE TO BE MIN. 5000 PSI @ 28 DAYS  
AIR ENTRAINED 5%-8%  
INVERT OPENINGS AS SPECIFIED  
BASE UNITS AVAILABLE EXTENDED OR NON-EXTENDED

04/18/15 WJL